



CIP PROJECT: SIDEWALK PROGRAM 2017
 PROJECT MANAGER: DONALD NUNES, ROADS ENGINEER
 FUNDING: CIP
 PROJECT LOCATION: 3,300 L.F. - HAZARD AVE. TO BIRCHWOOD RD.
 CONSTRUCTION YEAR: 2017
 DESIGN CONSULTANT: ENGINEERING OFFICE
 INSPECTION CONSULTANT: ENGINEERING OFFICE
 CONTRACTOR: TBD

CIP PROJECT: BRAINERD PARK BASKETBALL & VOLLEYBALL COURTS
 PROJECT MANAGER: DONALD NUNES, ROADS ENGINEER
 FUNDING: CIP
 PROJECT LENGTH: N/A
 CONSTRUCTION YEAR: 2015
 DESIGN CONSULTANT: ENGINEERING OFFICE
 INSPECTION CONSULTANT: ENGINEERING OFFICE
 CONTRACTOR: AVERY CONSTRUCTION

SPECIAL PROJECT: STEPHEN AND EDMUND DRYWELLS
 PROJECT MANAGER: JOHN CABIBBO, P.E., ASST. TOWN ENGINEER
 FUNDING: CIP
 PROJECT LENGTH: N/A
 CONSTRUCTION YEAR: 2015
 DESIGN CONSULTANT: ENGINEERING OFFICE
 INSPECTION CONSULTANT: ENGINEERING OFFICE
 CONTRACTOR: HINGKLEY CONSTRUCTION

SPECIAL PROJECT: CHAPEL STREET PARKING LOT
 PROJECT MANAGER: JOHN CABIBBO, P.E., ASST. TOWN ENGINEER
 FUNDING: CIP
 PROJECT LENGTH: N/A
 CONSTRUCTION YEAR: ON HOLD
 DESIGN CONSULTANT: WESTON & SAMPSON
 INSPECTION CONSULTANT: TBD
 CONTRACTOR: TBD

SPECIAL PROJECT: FRESHWATER POND FOREBAY BREEDING
 PROJECT MANAGER: JOHN CABIBBO, P.E., ASST. TOWN ENGINEER
 FUNDING: CIP
 PROJECT LENGTH: N/A
 CONSTRUCTION YEAR: 2018
 DESIGN CONSULTANT: WRIGHT & PIERCE
 INSPECTION CONSULTANT: TBD
 CONTRACTOR: TBD

CIP PROJECT: SOUTH RIVER STREET BRIDGE REPLACEMENT
 PROJECT MANAGER: JOHN CABIBBO, P.E., ASST. TOWN ENGINEER
 FUNDING: LOCAL BRIDGE PROGRAM
 PROJECT LENGTH: N/A
 CONSTRUCTION YEAR: 2020
 DESIGN CONSULTANT: GM2
 INSPECTION CONSULTANT: TBD
 CONTRACTOR: TBD

SPECIAL PROJECT: FRESHWATER POND DAM REPAIRS
 PROJECT MANAGER: JOHN CABIBBO, P.E., ASST. TOWN ENGINEER
 FUNDING: CIP
 PROJECT LENGTH: N/A
 CONSTRUCTION YEAR: 2018
 DESIGN CONSULTANT: TBD
 INSPECTION CONSULTANT: TBD
 CONTRACTOR: TBD

SPECIAL PROJECT: FRESHWATER POND WALKWAYS
 PROJECT MANAGER: JOHN CABIBBO, P.E., ASST. TOWN ENGINEER
 FUNDING: CIP
 PROJECT LENGTH: 2,494
 CONSTRUCTION YEAR: 2015
 DESIGN CONSULTANT: GM2
 INSPECTION CONSULTANT: AVERY CONSTRUCTION

SPECIAL PROJECT: ROAD SAFETY AUDIT ROUTE 5 BIKE LANES
 PROJECT MANAGER: JOHN CABIBBO, P.E., ASST. TOWN ENGINEER
 FUNDING: N/A
 PROJECT LENGTH: N/A
 CONSTRUCTION YEAR: 2016
 DESIGN CONSULTANT: TBD
 INSPECTION CONSULTANT: TBD
 CONTRACTOR: TBD

SPECIAL PROJECT: SCHOOL TRAFFIC STUDIES
 PROJECT MANAGER: JOHN CABIBBO, P.E., ASST. TOWN ENGINEER
 FUNDING: CIP
 PROJECT LOCATION: ENFIELD STREET SCHOOL
 CONSTRUCTION YEAR: 2016
 DESIGN CONSULTANT: VHB
 INSPECTION CONSULTANT: N/A
 CONTRACTOR: TBD

CIP PROJECT: ORLANDO DRIVE CULVERT REPLACEMENT
 PROJECT MANAGER: JOHN CABIBBO, P.E., ASST. TOWN ENGINEER
 FUNDING: LOCAL BRIDGE PROGRAM
 PROJECT LENGTH: N/A
 CONSTRUCTION YEAR: 2017
 DESIGN CONSULTANT: GM2
 INSPECTION CONSULTANT: TBD
 CONTRACTOR: TBD

CIP PROJECT: CRACK SEAL PROGRAM 2016
 PROJECT MANAGER: DONALD NUNES, ROADS ENGINEER
 FUNDING: CIP
 PROJECT LENGTH: 149,318 L.F. (TOWN WIDE - SEE PROJECT MAP)
 CONSTRUCTION YEAR: 2016
 DESIGN CONSULTANT: ENGINEERING OFFICE
 INSPECTION CONSULTANT: ENGINEERING OFFICE
 CONTRACTOR: TBD

SPECIAL PROJECT: SCHOOL TRAFFIC STUDIES
 PROJECT MANAGER: JOHN CABIBBO, P.E., ASST. TOWN ENGINEER
 FUNDING: CIP
 PROJECT LOCATION: PRUDENCE CRANDALL SCHOOL
 CONSTRUCTION YEAR: 2016
 DESIGN CONSULTANT: VHB
 INSPECTION CONSULTANT: N/A
 CONTRACTOR: TBD

CIP PROJECT: DPW COMPLEX APA - TRUCK WASH & EMULSION TANK
 PROJECT MANAGER: JOHN CABIBBO, P.E., ASST. TOWN ENGINEER
 FUNDING: CIP
 PROJECT LENGTH: N/A
 CONSTRUCTION YEAR: 2017
 DESIGN CONSULTANT: FUS & O'NEILL
 INSPECTION CONSULTANT: TBD
 CONTRACTOR: TBD

SPECIAL PROJECT: SCHOOL TRAFFIC STUDIES
 PROJECT MANAGER: JOHN CABIBBO, P.E., ASST. TOWN ENGINEER
 FUNDING: CIP
 PROJECT LOCATION: HAZARDVILLE MEMORIAL SCHOOL
 CONSTRUCTION YEAR: 2016
 DESIGN CONSULTANT: VHB
 INSPECTION CONSULTANT: N/A
 CONTRACTOR: TBD

SPECIAL PROJECT: NORTH STREET CEMETERY DRYWELLS
 PROJECT MANAGER: JOHN CABIBBO, P.E., ASST. TOWN ENGINEER
 FUNDING: CIP
 PROJECT LENGTH: N/A
 CONSTRUCTION YEAR: 2015
 DESIGN CONSULTANT: ENGINEERING OFFICE
 INSPECTION CONSULTANT: ENGINEERING OFFICE
 CONTRACTOR: HINGKLEY CONSTRUCTION

SPECIAL PROJECT: HAZARDVILLE PARKING LOT
 PROJECT MANAGER: JOHN CABIBBO, P.E., ASST. TOWN ENGINEER
 FUNDING: CIP
 PROJECT LENGTH: N/A
 CONSTRUCTION YEAR: ON HOLD
 DESIGN CONSULTANT: WESTON & SAMPSON
 INSPECTION CONSULTANT: TBD
 CONTRACTOR: TBD

CIP PROJECT: SIDEWALK PROGRAM 2017
 PROJECT MANAGER: DONALD NUNES, ROADS ENGINEER
 FUNDING: CIP
 PROJECT LOCATION: 190 L.F. - HERON RD. TO NATHAN HALE SCHOOL
 CONSTRUCTION YEAR: 2017
 DESIGN CONSULTANT: ENGINEERING OFFICE
 INSPECTION CONSULTANT: ENGINEERING OFFICE
 CONTRACTOR: TBD


SPECIAL PROJECT: GREEN MANOR PARKING LOT (a.k.a. WARM AND FUZZY)
 PROJECT MANAGER: DONALD NUNES, ROADS ENGINEER
 FUNDING: CIP
 PROJECT LENGTH: N/A
 CONSTRUCTION YEAR: 2017
 DESIGN CONSULTANT: ENGINEERING OFFICE
 INSPECTION CONSULTANT: ENGINEERING OFFICE
 CONTRACTOR: TBD

SPECIAL PROJECT: SCHOOL TRAFFIC STUDIES
 PROJECT MANAGER: JOHN CABIBBO, P.E., ASST. TOWN ENGINEER
 FUNDING: CIP
 PROJECT LOCATION: NATHAN HALE SCHOOL
 CONSTRUCTION YEAR: 2016
 DESIGN CONSULTANT: VHB
 INSPECTION CONSULTANT: N/A
 CONTRACTOR: TBD

CIP PROJECT: ENFIELD LIBRARY FRONT WALKWAYS 2017
 PROJECT MANAGER: DONALD NUNES, ROADS ENGINEER
 FUNDING: CIP
 PROJECT LOCATION: ENFIELD LIBRARY FRONT WALKWAYS
 CONSTRUCTION YEAR: 2017
 DESIGN CONSULTANT: ENGINEERING OFFICE
 INSPECTION CONSULTANT: ENGINEERING OFFICE
 CONTRACTOR: TBD

CIP PROJECT: EDS DRIVE DRAINAGE OUTFALL IMPROVEMENTS
 PROJECT MANAGER: JOHN CABIBBO, P.E.
 FUNDING: CIP
 PROJECT LENGTH: N/A
 CONSTRUCTION YEAR: 2017
 DESIGN CONSULTANT: AI
 INSPECTION CONSULTANT: TBD
 CONTRACTOR: TBD

SPECIAL PROJECT: SCHOOL TRAFFIC STUDIES
 PROJECT MANAGER: JOHN CABIBBO, P.E., ASST. TOWN ENGINEER
 FUNDING: CIP
 PROJECT LOCATION: JOHN F. KENNEDY MIDDLE SCHOOL
 CONSTRUCTION YEAR: 2016
 DESIGN CONSULTANT: VHB
 INSPECTION CONSULTANT: N/A
 CONTRACTOR: TBD

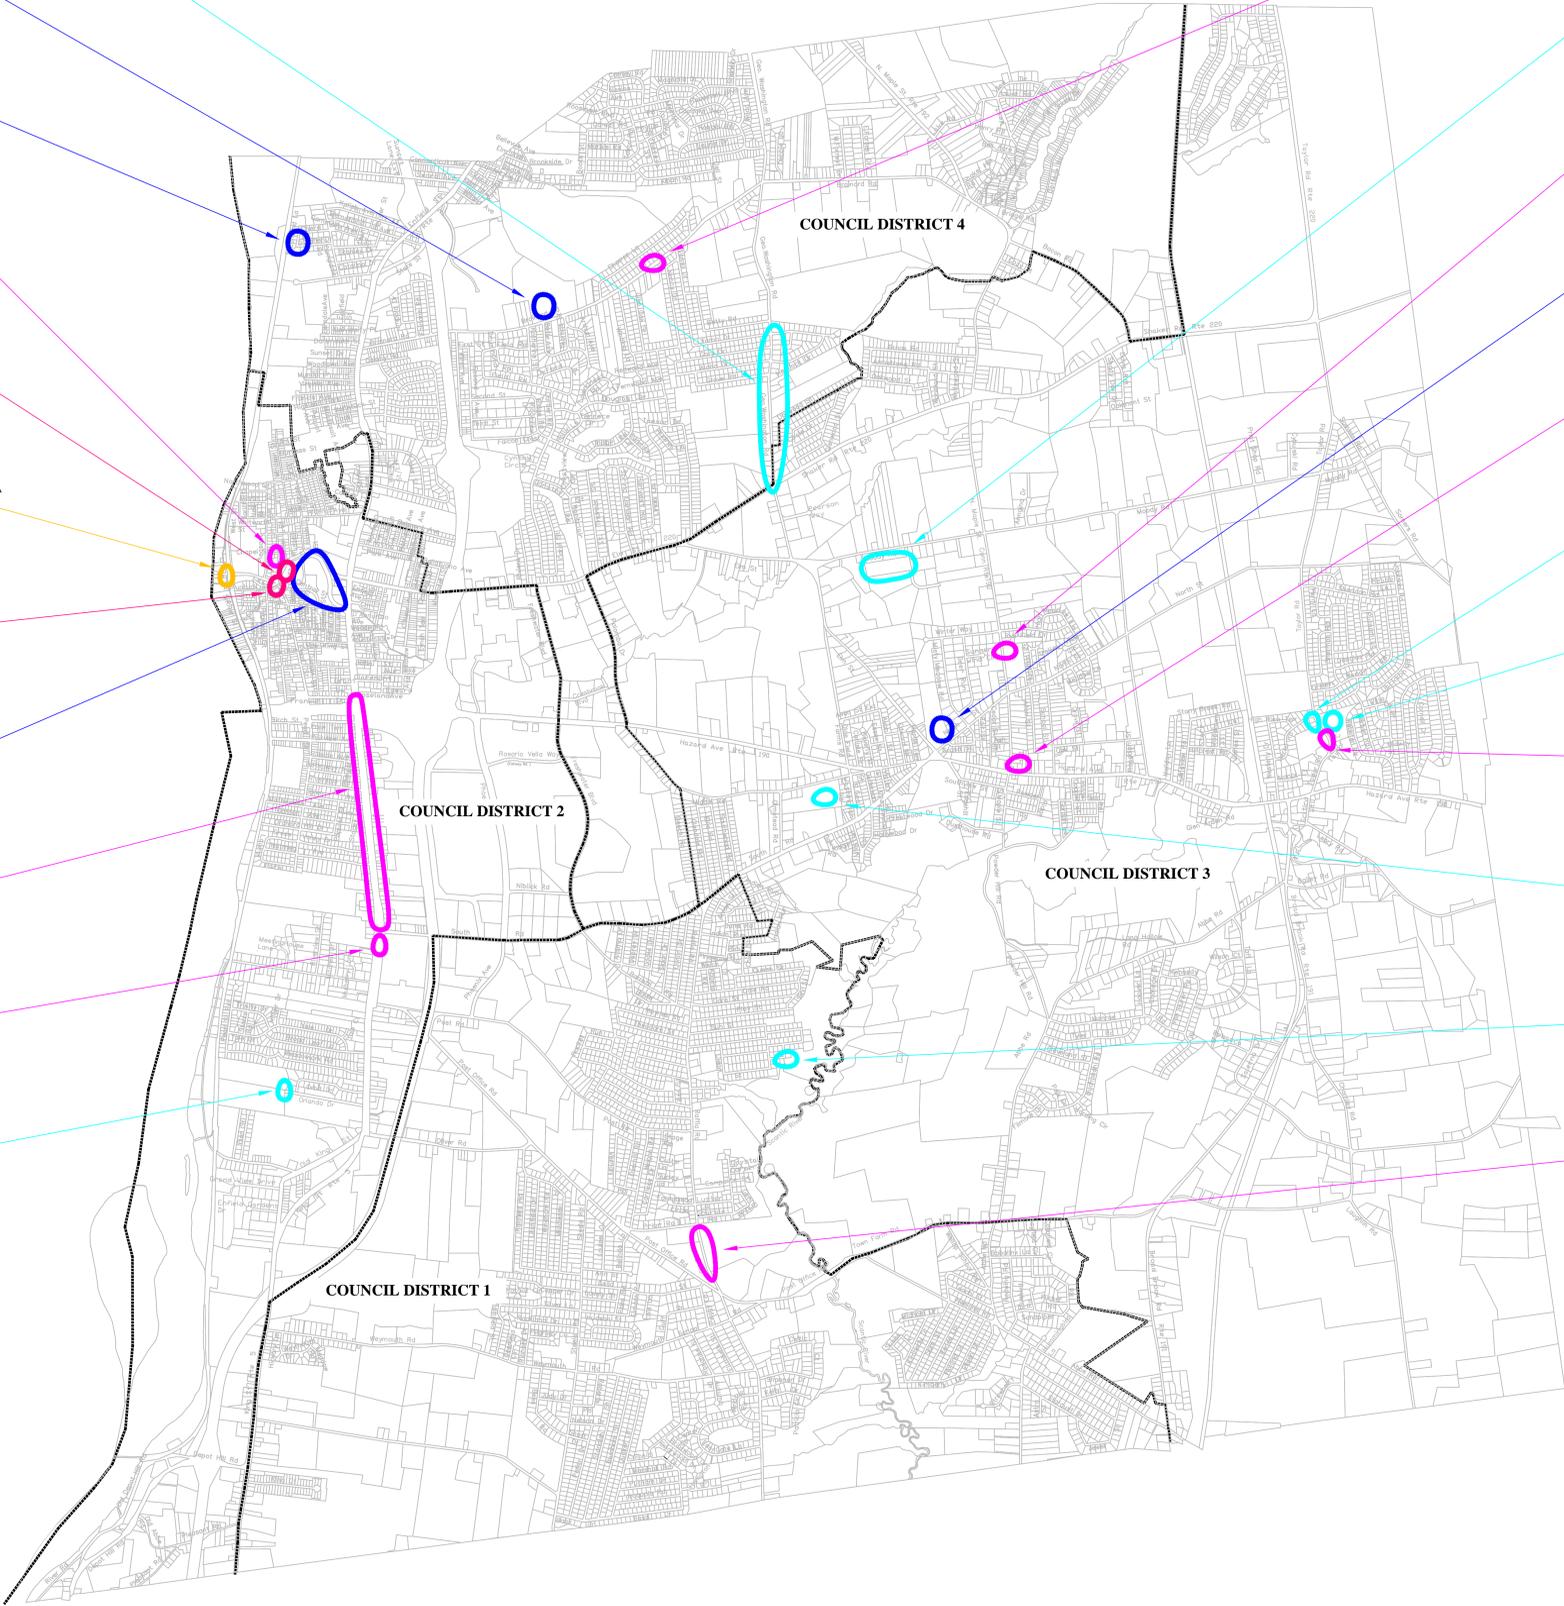

LEGEND

- 2015 CONSTRUCTION YEAR
- 2016 CONSTRUCTION YEAR
- 2017 CONSTRUCTION YEAR
- 2018 CONSTRUCTION YEAR
- 2019 CONSTRUCTION YEAR
- 2020 CONSTRUCTION YEAR

Revisions:				Revisions:			
No.:	Description:	Date:	By:	No.:	Description:	Date:	By:
20	Changed consultant	12/12/16	DTN				
19	Added project	12/07/16	DTN				
18	Added consultant	12/07/16	DTN				
17	Changed construction year	12/07/16	DTN				
16	Changed construction year	12/07/16	DTN				
15	Changed construction year	12/07/16	DTN				

Revisions:				Revisions:			
No.:	Description:	Date:	By:	No.:	Description:	Date:	By:
7	Changed construction year	12/07/16	DTN	14	Changed construction year	12/07/16	DTN
6	Changed construction year	12/07/16	DTN	13	Changed construction year	12/07/16	DTN
5	Added Council District lines, changed title block	03/16/16	DTN	12	Added "Truck Wash" to title	12/07/16	DTN
4	Rearranged entire map and updated information	03/16/16	DTN	11	Changed construction year in title	12/07/16	DTN
3	Changed construction year	08/29/15	JC	10	Changed construction year	12/07/16	DTN
2	Changed construction year	08/29/15	JC	9	Changed construction year	12/07/16	DTN
1	Updated consultants/contractors where appropriate	08/29/15	DTN	8	Changed title of project	12/07/16	DTN

CAPITAL IMPROVEMENT PROJECTS AND SPECIAL PROJECTS

Town of Enfield
PUBLIC WORKS DEPARTMENT * ENGINEERING OFFICE

**CAPITAL IMPROVEMENT PROJECTS
AND SPECIAL PROJECTS**

ENFIELD, CONNECTICUT

Date: 12-30-2014 Drawn By: DTN Project No.:
 Scale: 1"=1600' Checked By: JC Sheet No.: 1 OF 1