



PROJECT: PAVEMENT PRESERVATION YEAR TWO  
 PROJECT MANAGER: J.P. RODRIGUEZ, ROADS ENGINEER  
 PROJECT LENGTH: 311'  
 STREET: ALDEN AVENUE  
 TREATMENT TYPE: MILL & OVERLAY  
 CONSTRUCTION YEAR: 2016  
 DESIGN CONSULTANT: VHB  
 INSPECTION CONSULTANT: WESTON & SAMPSON  
 CONTRACTOR: KING CONSTRUCTION

PROJECT: PAVEMENT PRESERVATION YEAR TWO  
 PROJECT MANAGER: J.P. RODRIGUEZ, ROADS ENGINEER  
 PROJECT LENGTH:  
 STREET: NORTH MAIN STREET  
 TREATMENT TYPE: 1.674" MILL & OVERLAY  
 TREATMENT TYPE: 506" PREVENTATIVE MAINTENANCE  
 CONSTRUCTION YEAR: 2016  
 DESIGN CONSULTANT: VHB  
 INSPECTION CONSULTANT: WESTON & SAMPSON  
 CONTRACTOR: KING CONSTRUCTION

PROJECT: PAVEMENT PRESERVATION YEAR ONE  
 PROJECT MANAGER: J.P. RODRIGUEZ, ROADS ENGINEER  
 PROJECT LENGTH: 500'  
 STREET: PEARL STREET  
 TREATMENT TYPE: MILL & OVERLAY  
 CONSTRUCTION YEAR: 2016  
 DESIGN CONSULTANT: AECOM  
 INSPECTION CONSULTANT: AECOM  
 CONTRACTOR: TILCON-CT

PROJECT: PAVEMENT PRESERVATION YEAR TWO  
 PROJECT MANAGER: J.P. RODRIGUEZ, ROADS ENGINEER  
 PROJECT LENGTH: 1,383'  
 STREET: HIGH STREET  
 TREATMENT TYPE: RECONSTRUCTION  
 CONSTRUCTION YEAR: 2016  
 DESIGN CONSULTANT: VHB  
 INSPECTION CONSULTANT: WESTON & SAMPSON  
 CONTRACTOR: KING CONSTRUCTION

PROJECT: PAVEMENT PRESERVATION YEAR FOUR  
 PROJECT MANAGER: JOHN CABIBBO, P.E., ASST. TOWN ENGINEER  
 PROJECT LENGTH: 1,331'  
 STREET: POST ROAD  
 TREATMENT TYPE: RECLAMATION  
 CONSTRUCTION YEAR: 2018  
 DESIGN CONSULTANT: TBD  
 INSPECTION CONSULTANT: TBD  
 CONTRACTOR: TBD

PROJECT: PAVEMENT PRESERVATION YEAR ONE  
 PROJECT MANAGER: J.P. RODRIGUEZ, ROADS ENGINEER  
 PROJECT LENGTH: 385'  
 STREET: POST OFFICE ROAD  
 TREATMENT TYPE: MILL & OVERLAY  
 CONSTRUCTION YEAR: 2016  
 DESIGN CONSULTANT: AECOM  
 INSPECTION CONSULTANT: AECOM  
 CONTRACTOR: TILCON-CT

PROJECT: PAVEMENT PRESERVATION YEAR FOUR  
 PROJECT MANAGER: JOHN CABIBBO, P.E., ASST. TOWN ENGINEER  
 PROJECT LENGTH: 4,199'  
 STREET: POST OFFICE ROAD  
 TREATMENT TYPE: RECLAMATION  
 CONSTRUCTION YEAR: 2018  
 DESIGN CONSULTANT: TBD  
 INSPECTION CONSULTANT: TBD  
 CONTRACTOR: TBD

PROJECT: PAVEMENT PRESERVATION YEAR THREE  
 PROJECT MANAGER: JOHN CABIBBO, P.E., ASST. TOWN ENGINEER  
 PROJECT LENGTH: 903' / 2,577'  
 STREET: POST OFFICE ROAD  
 TREATMENT TYPE: RECLAMATION  
 CONSTRUCTION YEAR: 2017  
 DESIGN CONSULTANT: VHB  
 INSPECTION CONSULTANT: TBD  
 CONTRACTOR: TBD

PROJECT: PAVEMENT PRESERVATION YEAR TWO  
 PROJECT MANAGER: J.P. RODRIGUEZ, ROADS ENGINEER  
 PROJECT LENGTH: 4,303'  
 STREET: WEYMOUTH ROAD  
 TREATMENT TYPE: MILL & OVERLAY  
 CONSTRUCTION YEAR: 2016  
 DESIGN CONSULTANT: VHB  
 INSPECTION CONSULTANT: WESTON & SAMPSON  
 CONTRACTOR: KING CONSTRUCTION

PROJECT: PAVEMENT PRESERVATION YEAR ONE  
 PROJECT MANAGER: J.P. RODRIGUEZ, ROADS ENGINEER  
 PROJECT LENGTH: 4,658'  
 STREET: STEELE ROAD  
 TREATMENT TYPE: RECLAMATION  
 CONSTRUCTION YEAR: 2016  
 DESIGN CONSULTANT: AECOM  
 INSPECTION CONSULTANT: AECOM  
 CONTRACTOR: TILCON-CT

PROJECT: FRESHWATER BOULEVARD PAVEMENT REHABILITATION  
 PROJECT MANAGER: DONALD NUNES, ROADS ENGINEER  
 PROJECT LENGTH: 2,581'  
 TREATMENT TYPE: MILL & OVERLAY  
 CONSTRUCTION YEAR: 2016  
 DESIGN CONSULTANT: VHB  
 INSPECTION CONSULTANT: MILONE & MACBROOM  
 CONTRACTOR: SPAZZARINI CONSTRUCTION

PROJECT: PAVEMENT PRESERVATION YEAR TWO  
 PROJECT MANAGER: J.P. RODRIGUEZ, ROADS ENGINEER  
 PROJECT LENGTH: 3,018'  
 STREET: PALOMBA DRIVE  
 TREATMENT TYPE: MILL & OVERLAY  
 CONSTRUCTION YEAR: 2016  
 DESIGN CONSULTANT: VHB  
 INSPECTION CONSULTANT: WESTON & SAMPSON  
 CONTRACTOR: KING CONSTRUCTION

PROJECT: PAVEMENT PRESERVATION YEAR ONE  
 PROJECT MANAGER: J.P. RODRIGUEZ, ROADS ENGINEER  
 PROJECT LENGTH: 3,725'  
 STREET: ELM STREET  
 TREATMENT TYPE: MILL & OVERLAY  
 CONSTRUCTION YEAR: 2016  
 DESIGN CONSULTANT: AECOM  
 INSPECTION CONSULTANT: AECOM  
 CONTRACTOR: TILCON-CT

PROJECT: PAVEMENT PRESERVATION YEAR TWO  
 PROJECT MANAGER: J.P. RODRIGUEZ, ROADS ENGINEER  
 PROJECT LENGTH: 3,999'  
 STREET: TAYLOR ROAD  
 TREATMENT TYPE: CRACK SEAL & PATCH  
 CONSTRUCTION YEAR: 2016  
 DESIGN CONSULTANT: VHB  
 INSPECTION CONSULTANT: WESTON & SAMPSON  
 CONTRACTOR: KING CONSTRUCTION

PROJECT: PAVEMENT PRESERVATION YEAR FIVE  
 PROJECT MANAGER: TBD  
 PROJECT LENGTH: 4,182'  
 STREET: ELM STREET  
 TREATMENT TYPE: RECLAMATION  
 CONSTRUCTION YEAR: 2019  
 DESIGN CONSULTANT: TBD  
 INSPECTION CONSULTANT: TBD  
 CONTRACTOR: TBD


PROJECT: PAVEMENT PRESERVATION YEAR TWO  
 PROJECT MANAGER: J.P. RODRIGUEZ, ROADS ENGINEER  
 PROJECT LENGTH: 589'  
 STREET: ELM STREET  
 TREATMENT TYPE: MILL & OVERLAY  
 CONSTRUCTION YEAR: 2016  
 DESIGN CONSULTANT: VHB  
 INSPECTION CONSULTANT: WESTON & SAMPSON  
 CONTRACTOR: KING CONSTRUCTION

PROJECT: PAVEMENT PRESERVATION YEAR FIVE  
 PROJECT MANAGER: TBD  
 PROJECT LENGTH: 527'  
 STREET: PALOMBA DRIVE (SOUTHBOUND)  
 TREATMENT TYPE: RECLAMATION  
 CONSTRUCTION YEAR: 2019  
 DESIGN CONSULTANT: TBD  
 INSPECTION CONSULTANT: TBD  
 CONTRACTOR: TBD

PROJECT: PAVEMENT PRESERVATION YEAR ONE  
 PROJECT MANAGER: J.P. RODRIGUEZ, ROADS ENGINEER  
 PROJECT LENGTH:  
 STREET: RAFFA ROAD  
 TREATMENT TYPE: 410' RECONSTRUCTION / 4,990' ROUTINE MAINTENANCE  
 CONSTRUCTION YEAR: 2016  
 DESIGN CONSULTANT: AECOM  
 INSPECTION CONSULTANT: AECOM  
 CONTRACTOR: TILCON-CT

PROJECT: PAVEMENT PRESERVATION YEAR TWO  
 PROJECT MANAGER: J.P. RODRIGUEZ, ROADS ENGINEER  
 PROJECT LENGTH: 735'  
 STREET: POST OFFICE ROAD  
 TREATMENT TYPE: MILL & OVERLAY  
 CONSTRUCTION YEAR: 2016  
 DESIGN CONSULTANT: VHB  
 INSPECTION CONSULTANT: WESTON & SAMPSON  
 CONTRACTOR: KING CONSTRUCTION

PROJECT: PAVEMENT PRESERVATION YEAR ONE  
 PROJECT MANAGER: J.P. RODRIGUEZ, ROADS ENGINEER  
 PROJECT LENGTH: 715'  
 STREET: RAFFA ROAD  
 TREATMENT TYPE: MILL & OVERLAY  
 CONSTRUCTION YEAR: 2016  
 DESIGN CONSULTANT: AECOM  
 INSPECTION CONSULTANT: AECOM  
 CONTRACTOR: TILCON-CT

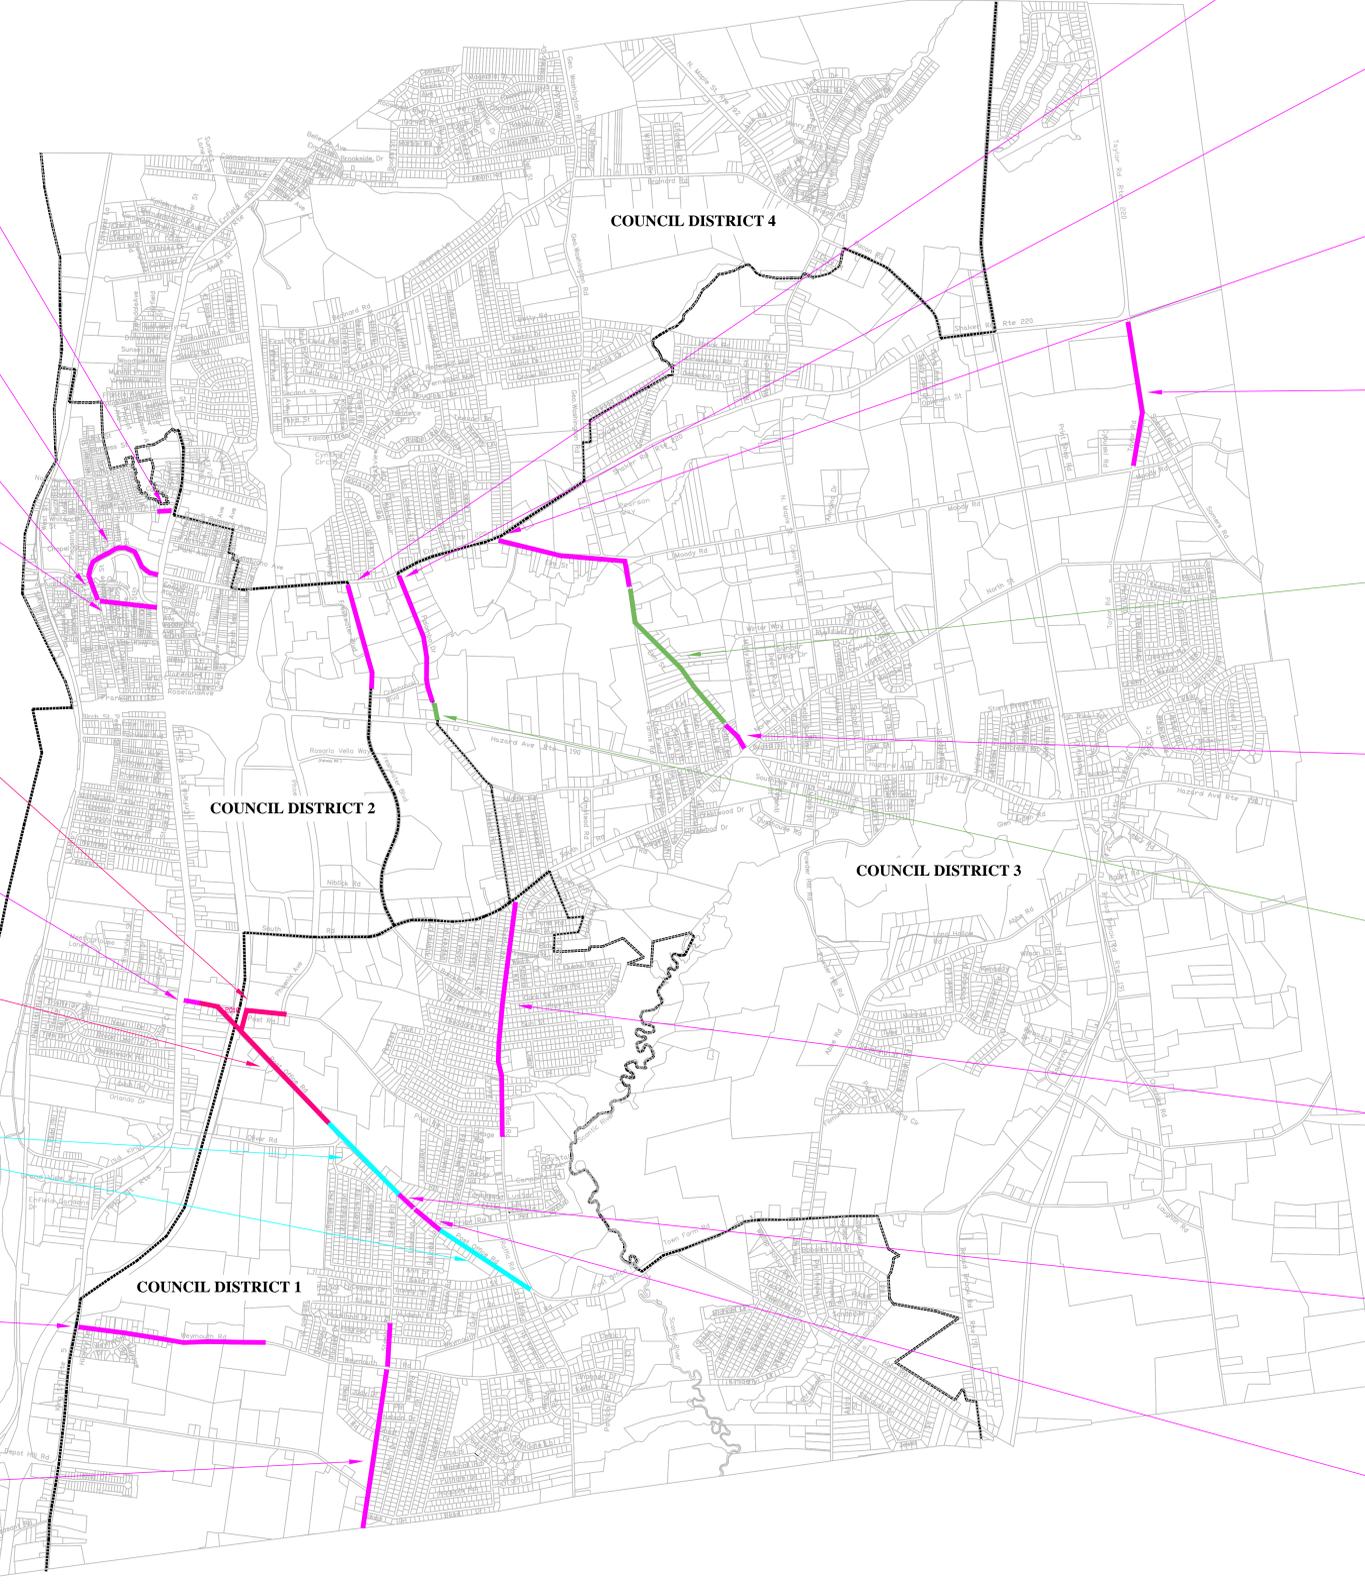

**LEGEND**

- 2015 CONSTRUCTION YEAR
- 2016 CONSTRUCTION YEAR
- 2017 CONSTRUCTION YEAR
- 2018 CONSTRUCTION YEAR
- 2019 CONSTRUCTION YEAR
- 2020 CONSTRUCTION YEAR

**ROADS 2015  
 ARTERIAL STREETS PROGRAM**  
 ENFIELD, CONNECTICUT  
 Date: 12-17-2014 Drawn By: JC Project No.:  
 Scale: 1"=1600' Checked By: BT Sheet No.: 1 OF 1

Revisions:			Revisions:			Revisions:		
No.	Description:	Date:	No.	Description:	Date:	No.	Description:	Date:
7	Changed length	08/28/15	14	Changed treatment type	01/14/16	21	Added project manager	12/09/16
6	Changed treatment type and length	08/28/15	13	Changed year	01/14/16	20	Added design consultant	12/09/16
5	Changed length	02/26/15	12	Added street, treatment type and length	08/28/15	19	Added contractor	12/09/16
4	Changed year due to Yankee Gas project	02/26/15	11	Changed length	08/28/15	18	Added inspection consultant	12/09/16
3	Added intersection of Post Road due to conditions	02/26/15	10	Changed treatment type and length	08/28/15	17	Added contractor	12/09/16
2	Added section to complete the street	02/26/15	9	Changed treatment type and length	08/28/15	16	Added inspection consultant	12/09/16
1	Changed year to 2015 to complete the street	02/26/15	8	Changed treatment type	08/28/15	15	Added Council District lines, changed title block	02/16/16

**Town of Enfield**  
 PUBLIC WORKS DEPARTMENT \* ENGINEERING OFFICE

**ROADS 2015  
 ARTERIALS / COLLECTORS**