




SIGNAGE LEGEND

Symbol	Graphic	Catalog Number	Quantity
A		New Reserved Sign (CT Building Code)	1
B		31-0648	1
C		31-0552	1

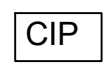

PAVEMENT MARKING LEGEND

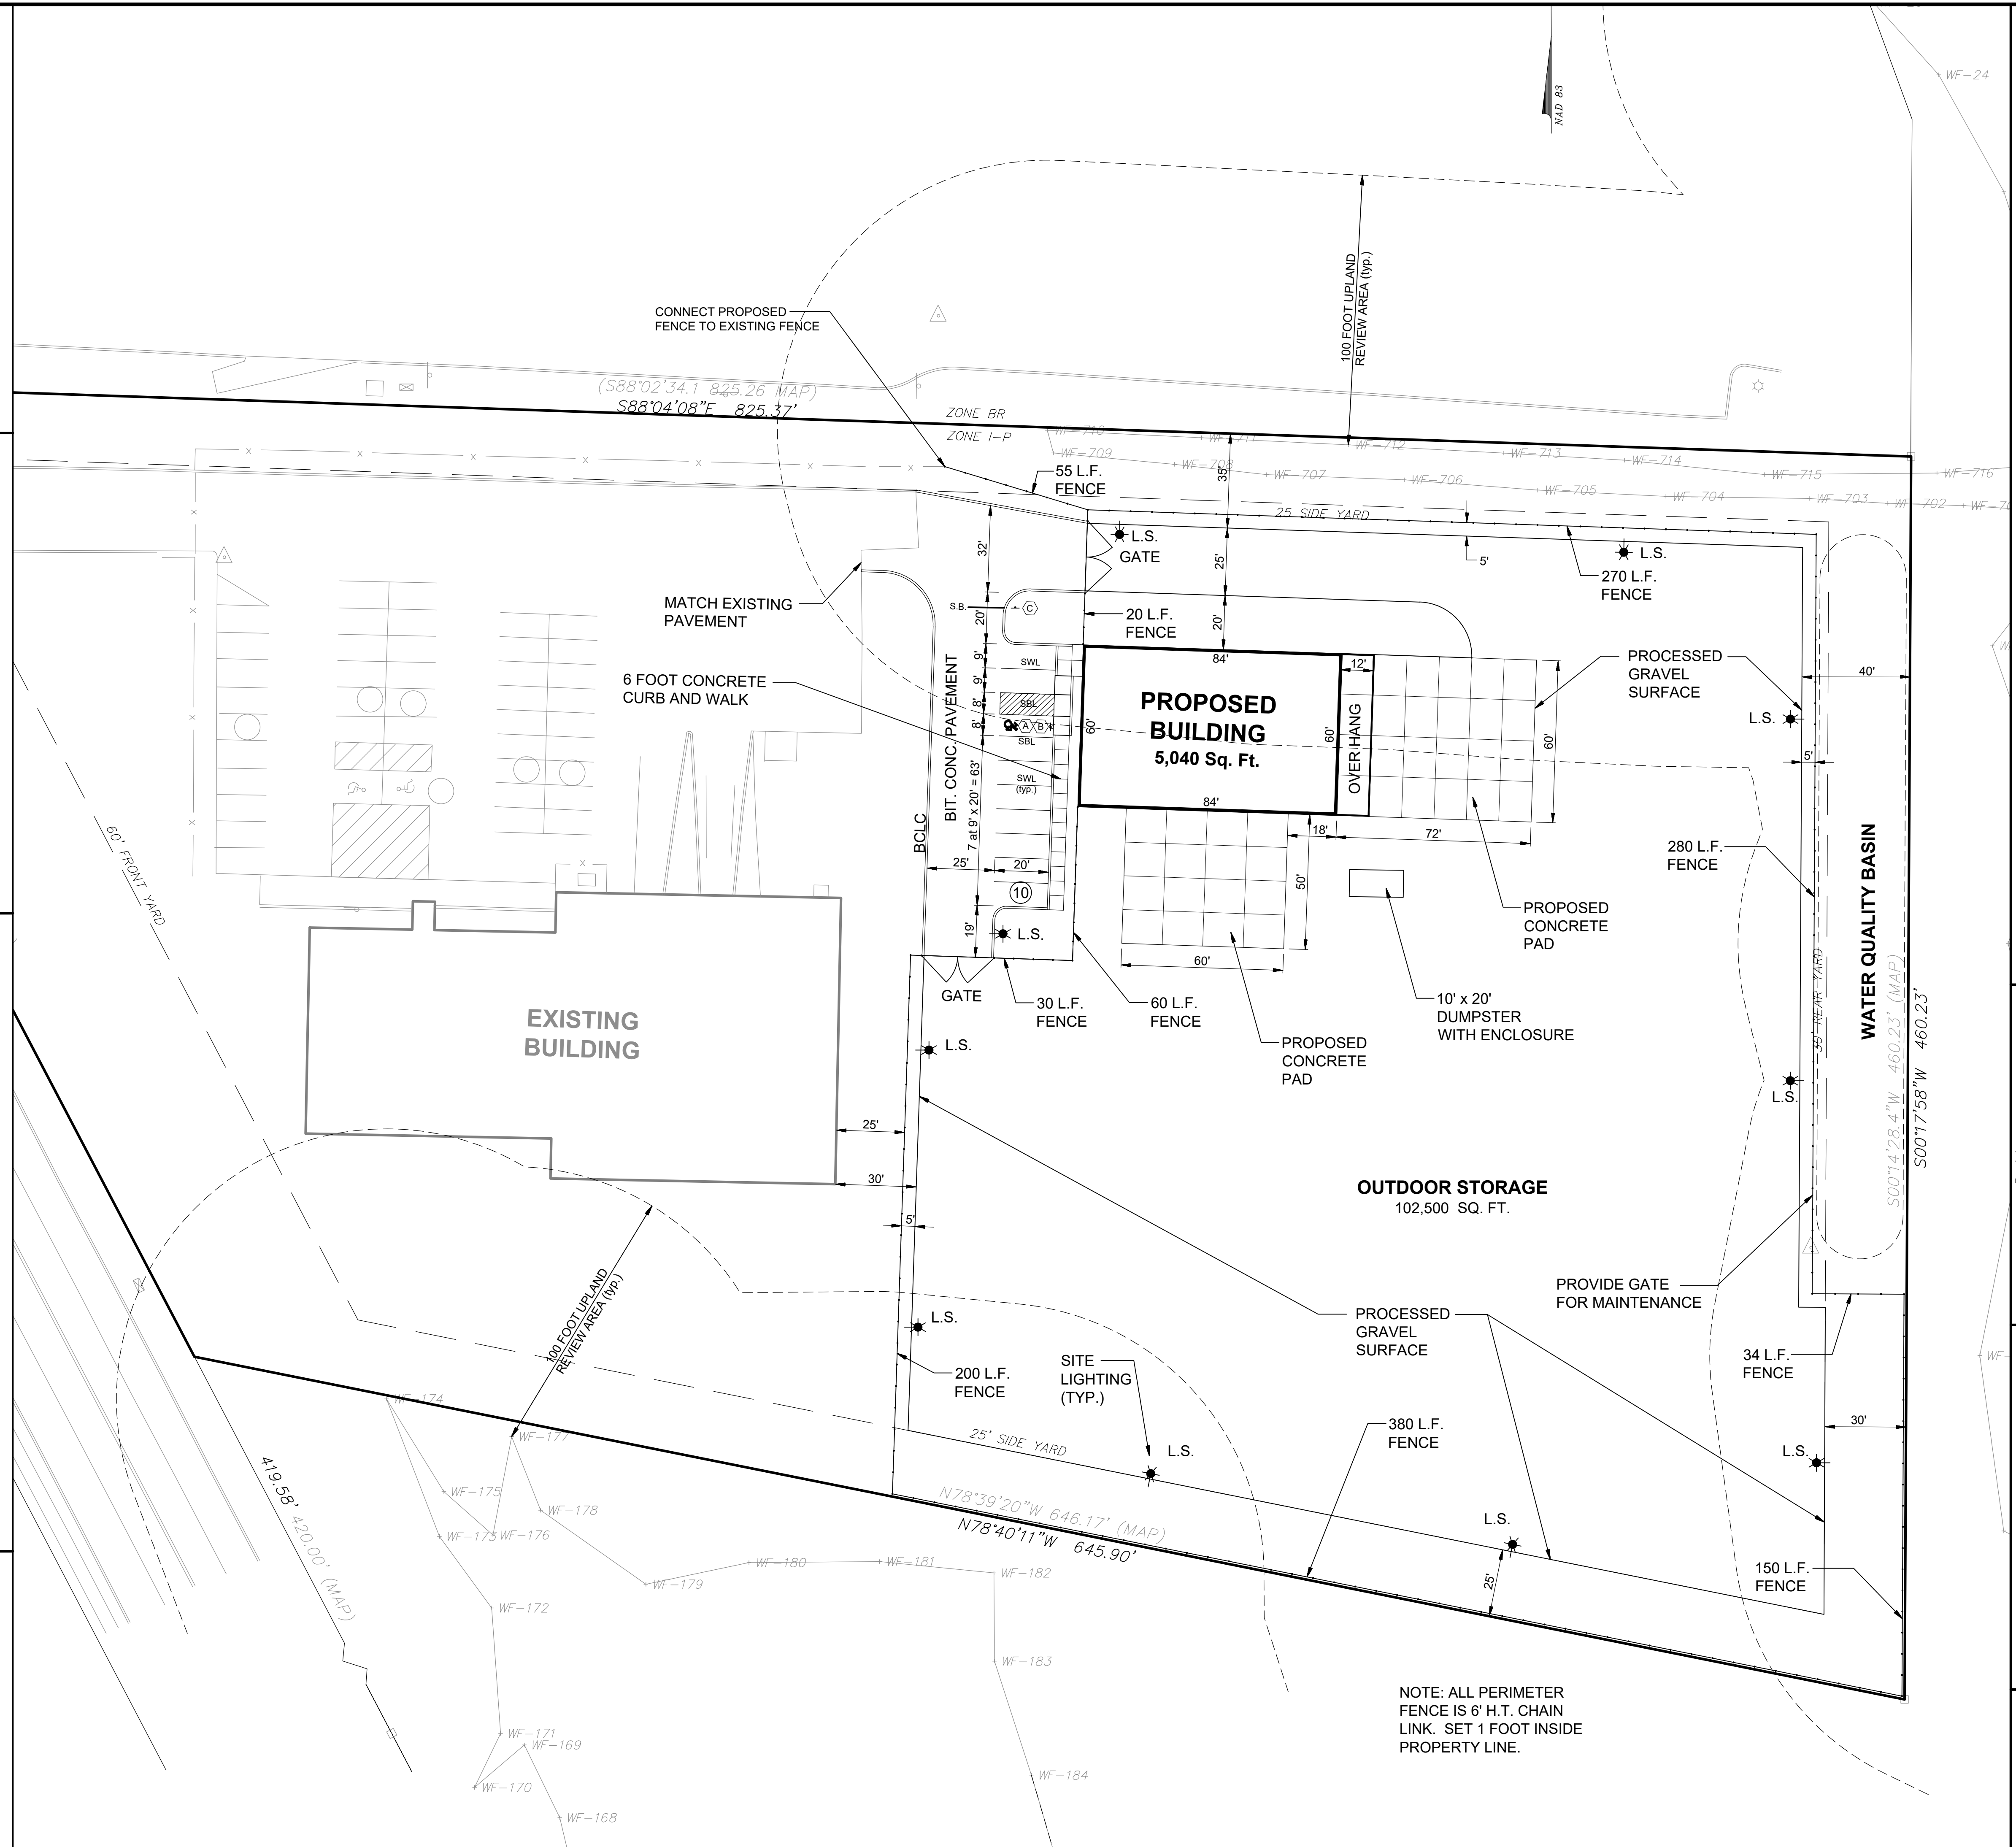
Symbol	Type
SWL	Painted Single White Line
SBL	Painted Single Blue Line

SIGNAGE AND PAVEMENT MARKING NOTES

- Stop bars (SB) shall be painted with white traffic paint (12 inches wide)
- All standard parking stalls and centerlines shall be painted with white traffic paint (4 inches wide).
- Traffic control arrows shall be painted with white traffic paint.
- All accessible parking stalls, aisles and symbols of accessibility shall be painted with blue traffic paint (4 inches wide).
- Centerlines shall be painted with yellow traffic paint and shall consist of double lines (4 inches wide)
- Fire lanes and other areas of parking prohibition shall be painted with yellow traffic paint (4 inches wide)
- All on-site traffic paint shall conform to CT DOT Form 818, Article M.07
- All pavement markings and signs shall conform to "Manual On Uniform Traffic Control Devices", "Standard Alphabets For Highway Signs And Pavement Markings", CT DOT 817, State Building Code and ADA Requirements and as shown on the details
- Sign catalog numbers obtained from "Connecticut Department of Transportation, Catalog of Signs", Last Revised 7/3/19. Contractor to confirm sign types prior to installation.
- Install additional fire lane markings and signage as directed by the Enfield Fire Department Officials.

CURB TYPE LEGEND

Symbol	Type
	Cast-In-Place Concrete Curb
	Extruded Concrete Curb



Revisions:

No.	Date	Description
1	10-26-2020	Town comments
2	11-20-2020	Town comments
3	12-22-2020	Town comments

FAH

F. A. Hesketh & Associates, Inc.
 3 Creamery Brook, East Granby, CT 06026
 Phone (860) 653-8000 Fax (860) 844-8600
 www.fahsketh.com · Planners · Landscape Architects
 Civil & Traffic Engineers · Surveyors

LAYOUT PLAN
 PREPARED FOR
HARTZITO INVESTMENTS, LLC
SOUTH MEADOWS NO.9, LLC
 135 FRESHWATER BOULEVARD
 ENFIELD, CONNECTICUT

Date: 10-02-2020 Drawn by: KLL Job no: 09105
 Scale: 1" = 30' Checked by: DSZ Sheet no: 7 OF 7
 0:\2009\09105\Submittal\2020-12-22 Town Comments\FRE0103.dwg, LA-1, Dec. 22, 2020 = 9:56:35 AM

LA-1