


Sample of Building Plans



FRONT ELEVATION MEADOW CREST


54 HAITOP ROAD

Sample of Building Plans

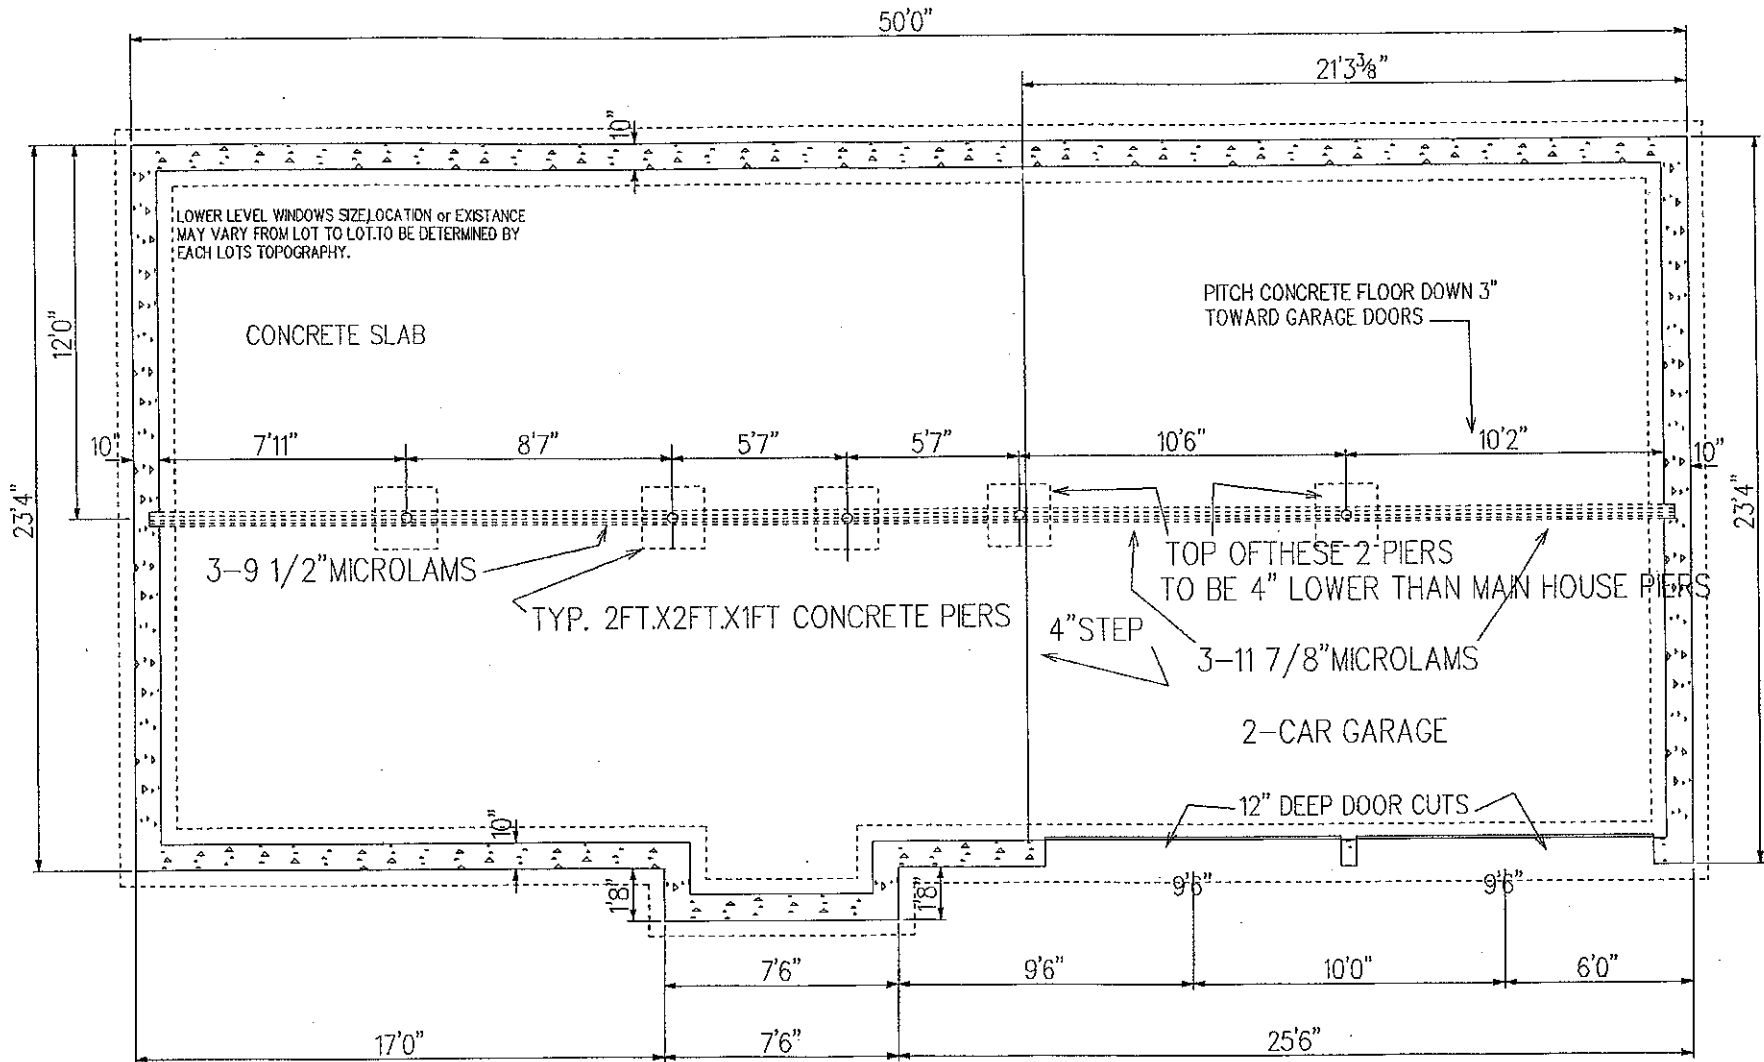


FOUNDATION PLAN MEADOW CREST

Sample of Building Plans

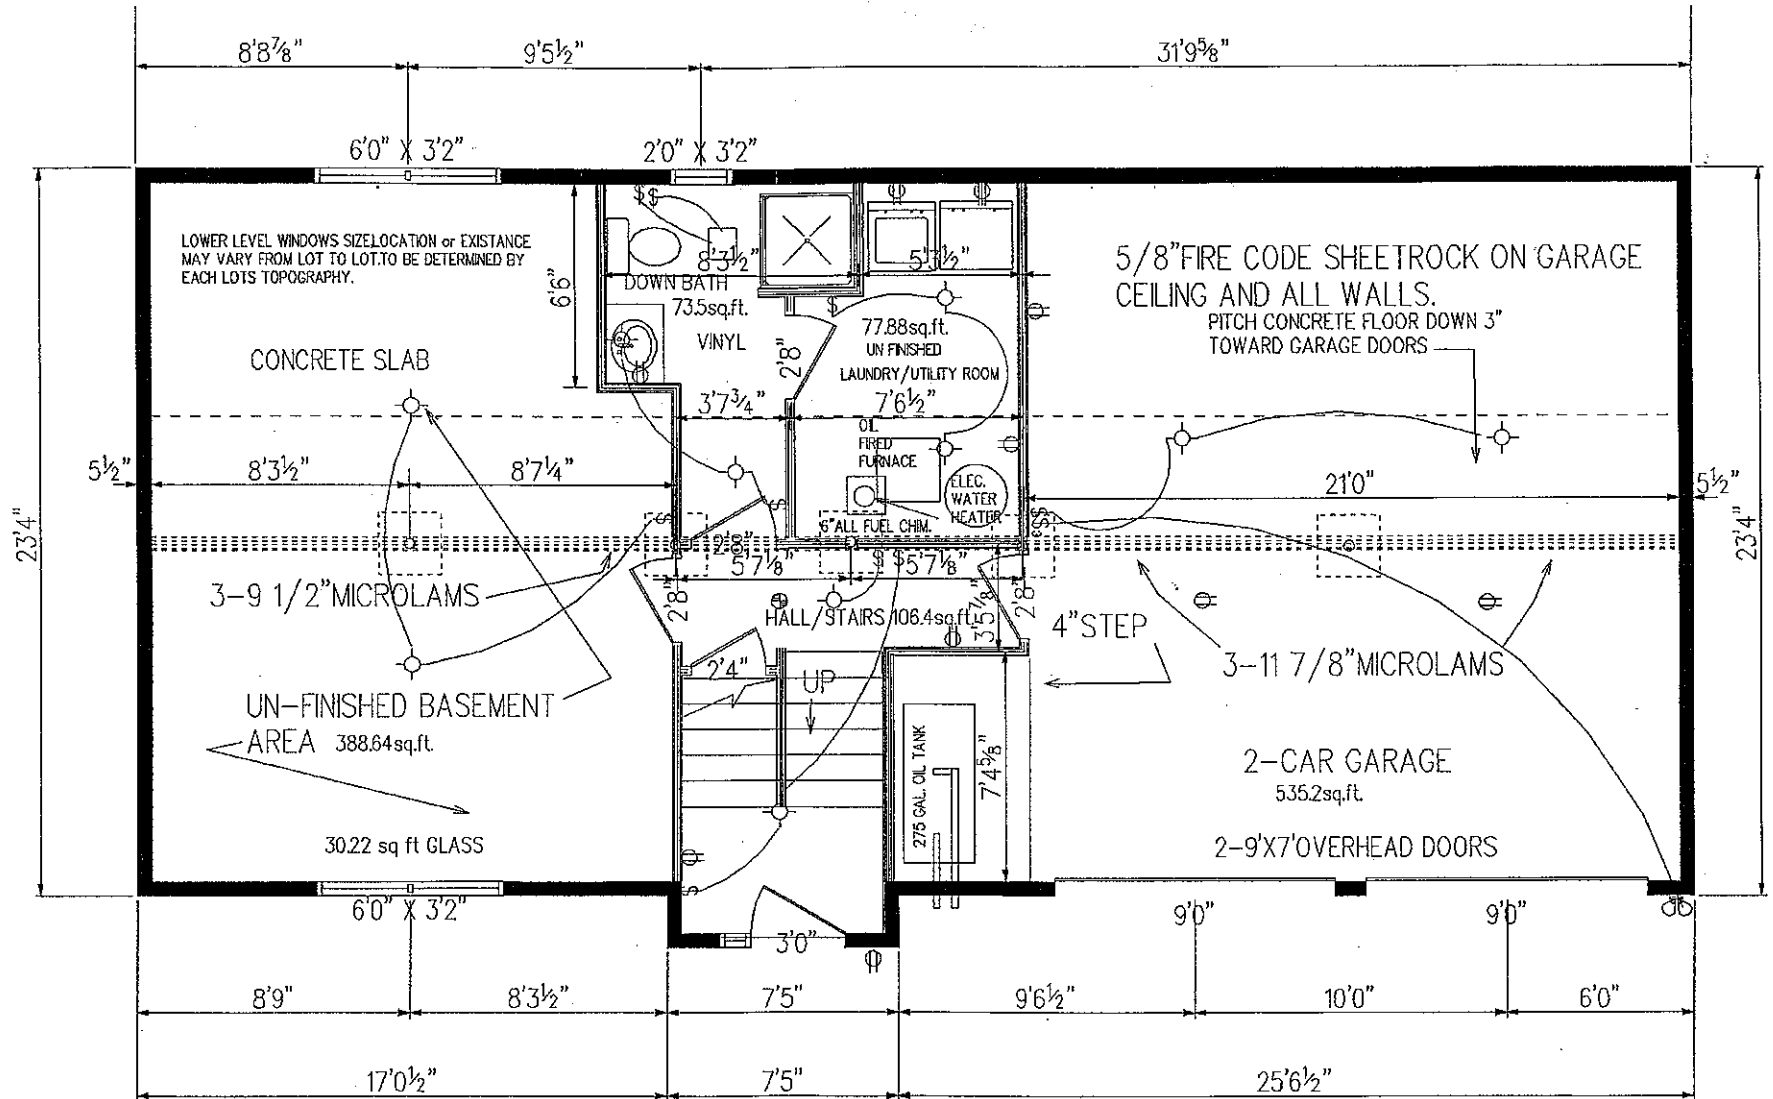

LOWER LEVEL MEADOW CREST 1182sq.ft. incl.gar.

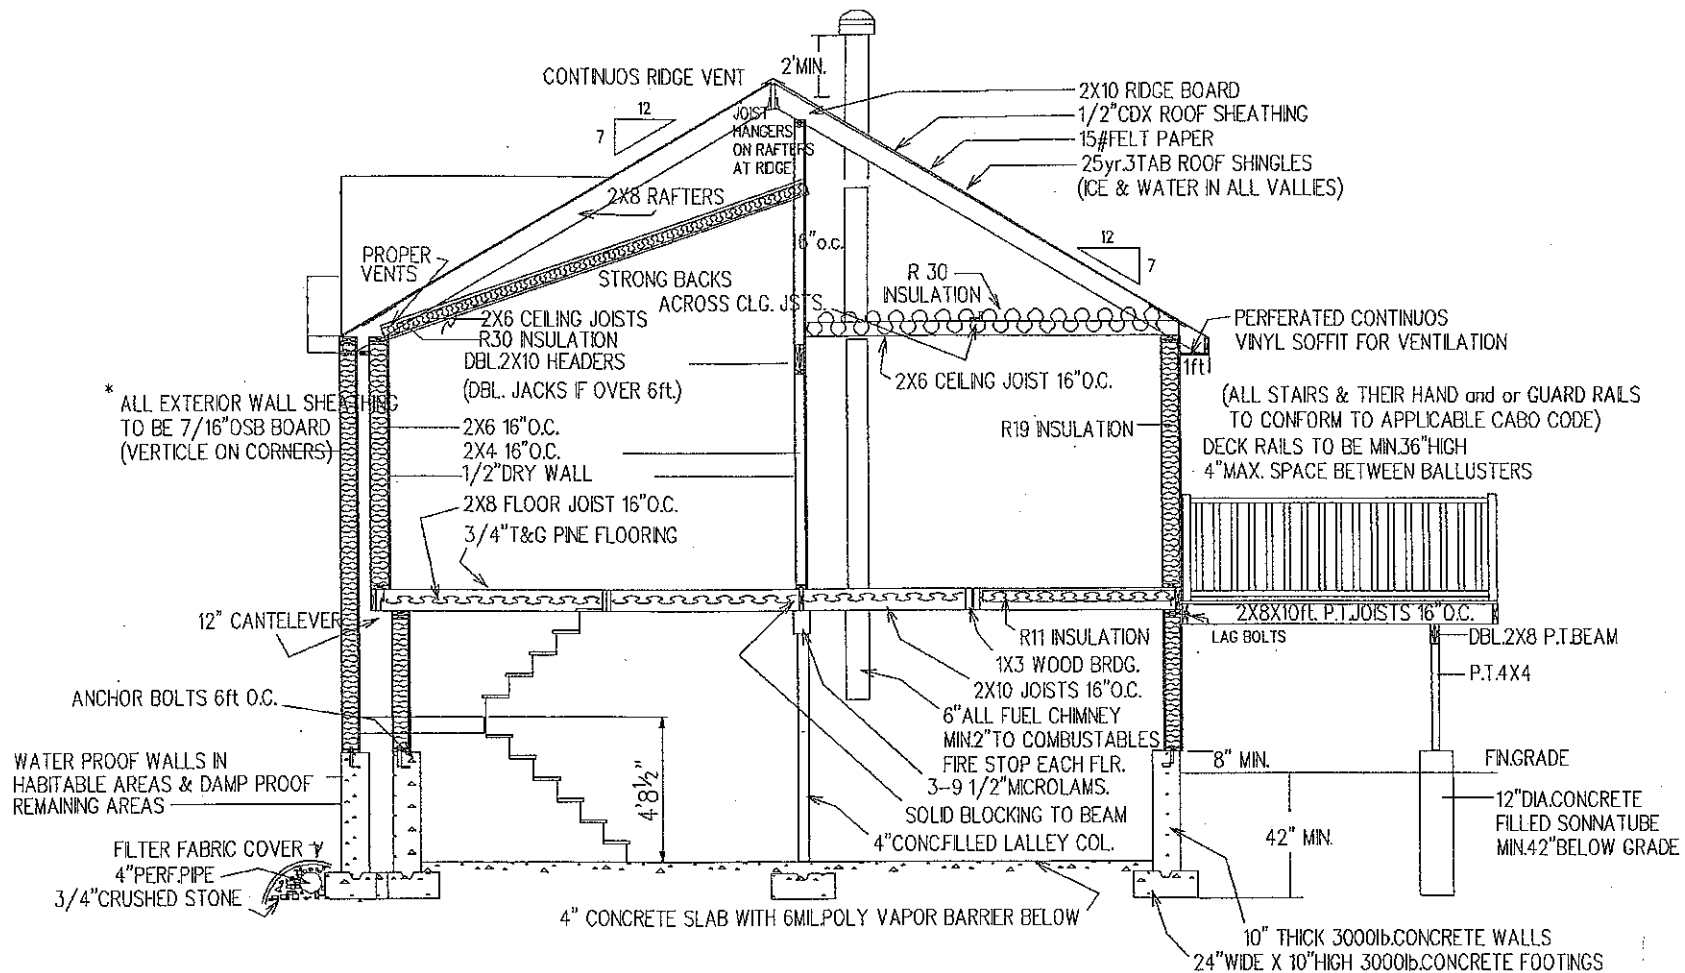

TYPICAL CROSS SECTION MEADOW CREST

Sample of Building Plans